




Manufacturer of products

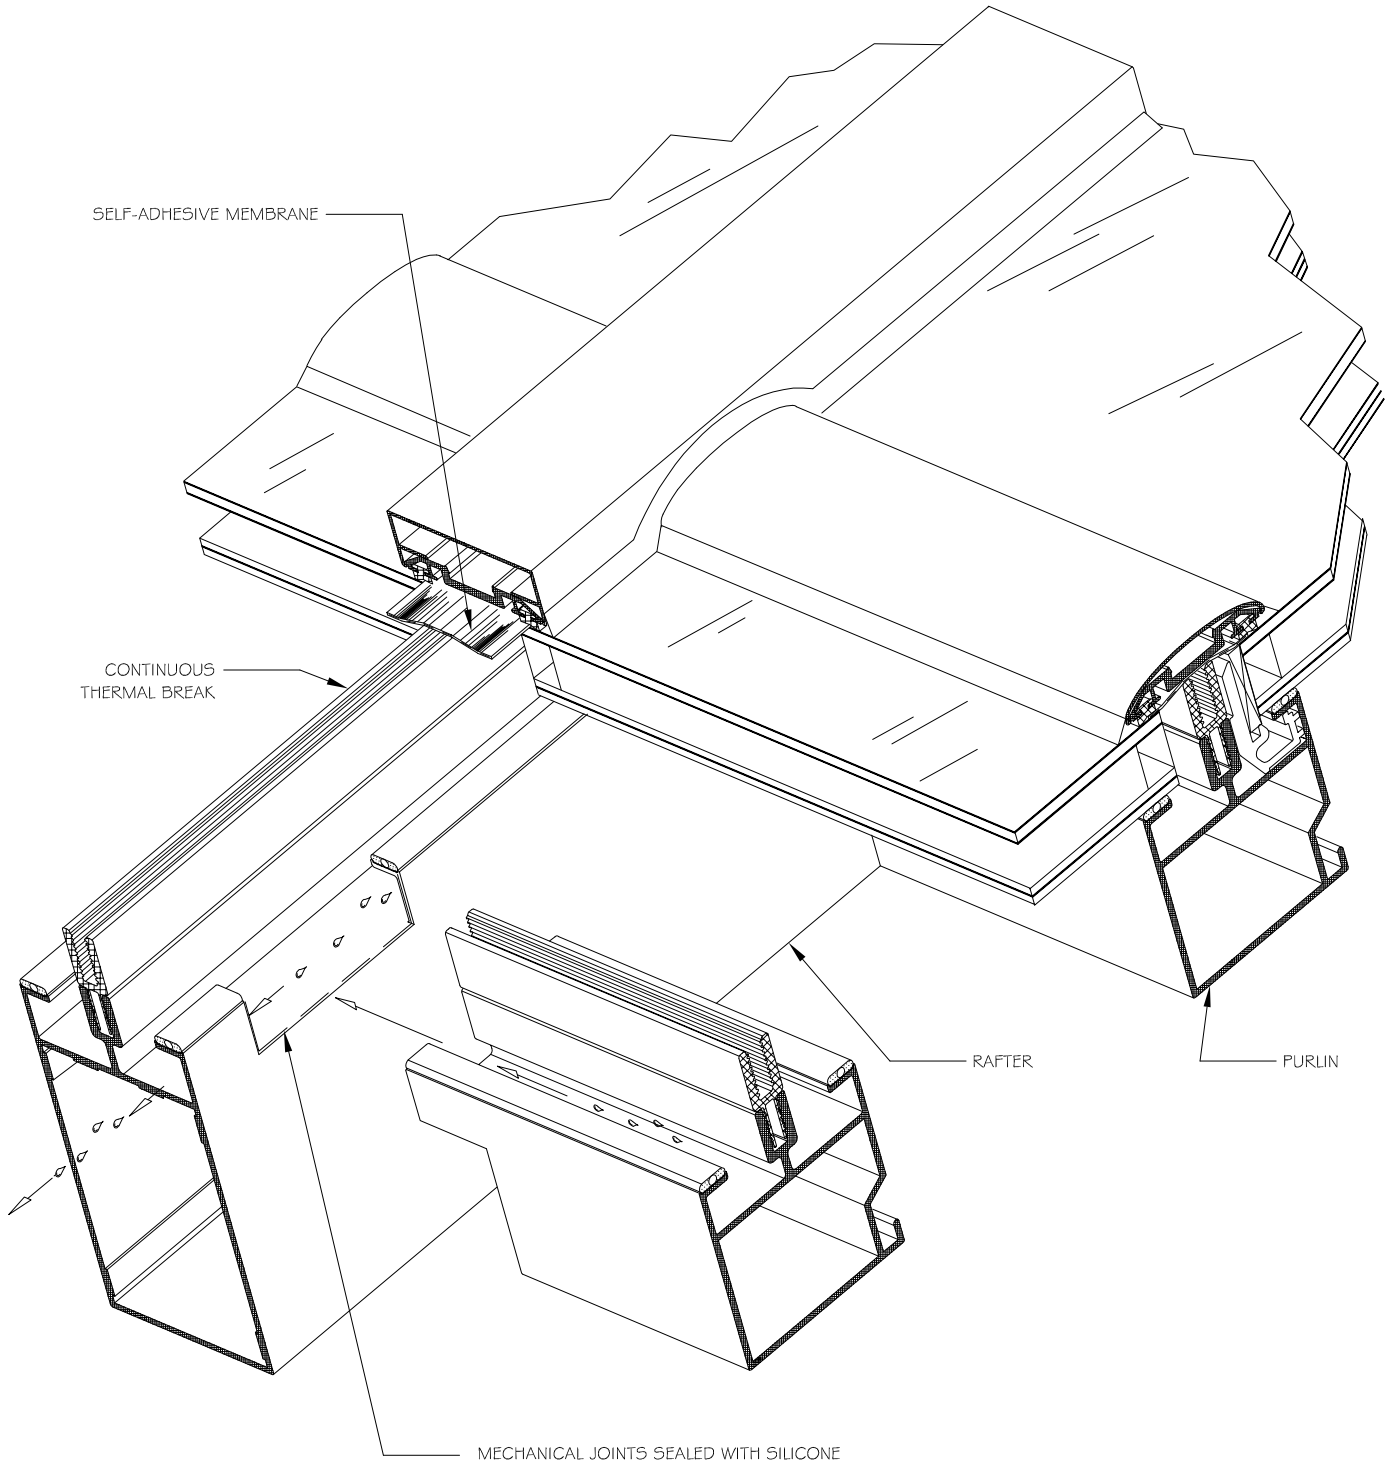

DRAINAGE SYSTEM



Unicel Architectural

T: 1.450.670.6844 • 800.668.1580
F: 1.450.670.7144 • 866.496.2628

2155 Fernand Lafontaine Blvd.
Longueuil, Québec
J4G 2J4 Canada
www.unicelarchitectural.com

REVISION
09-2008

SK 1.3