





Manufacturer of products

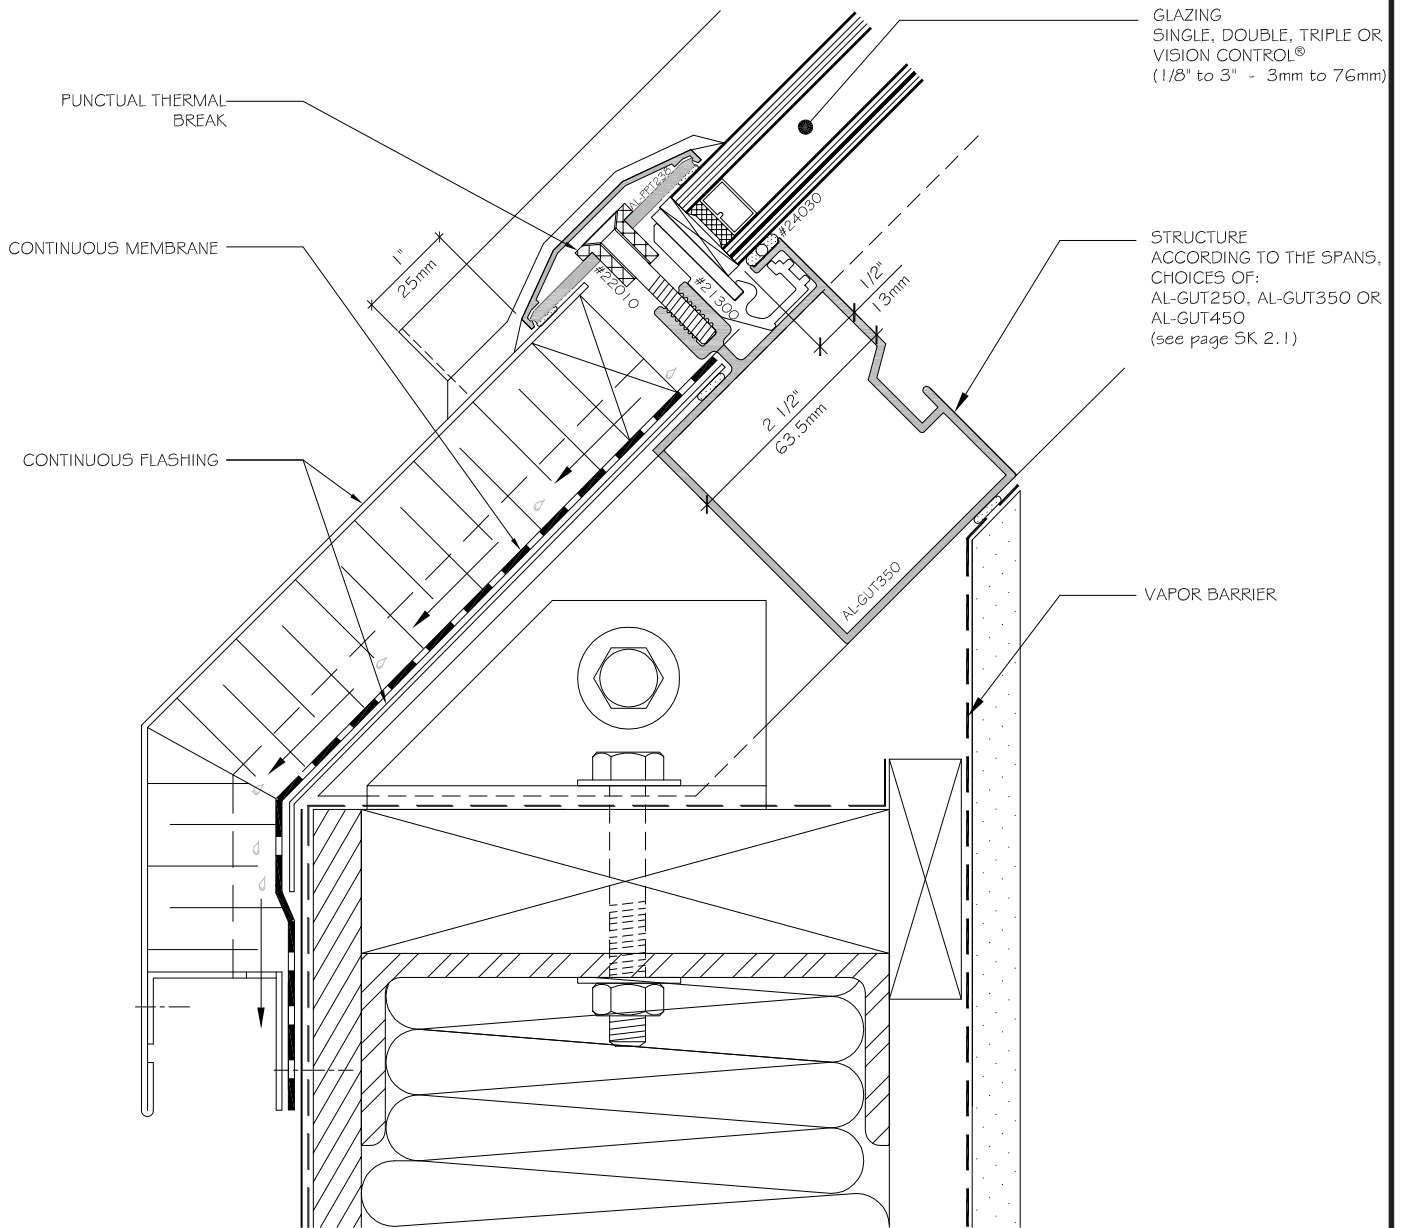

# KNEE WALL JUNCTION

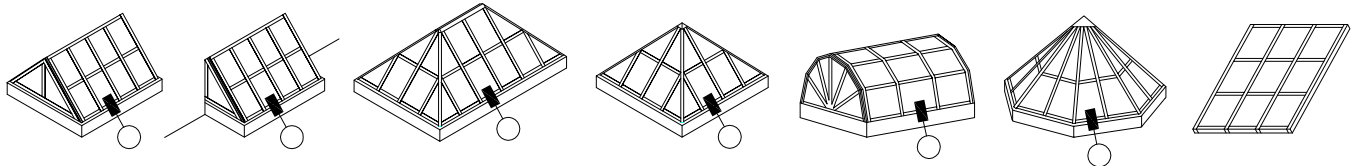

SCALE 1:2

## Unicel Architectural

T: 1.450.670.6844 • 800.668.1580  
F: 1.450.670.7144 • 866.496.2628

2155 Fernand Lafontaine Blvd.  
Longueuil, Québec  
J4G 2J4 Canada  
www.unicelarchitectural.com

REVISION  
09-2008

### SK 3.6